



FRONT VIEW

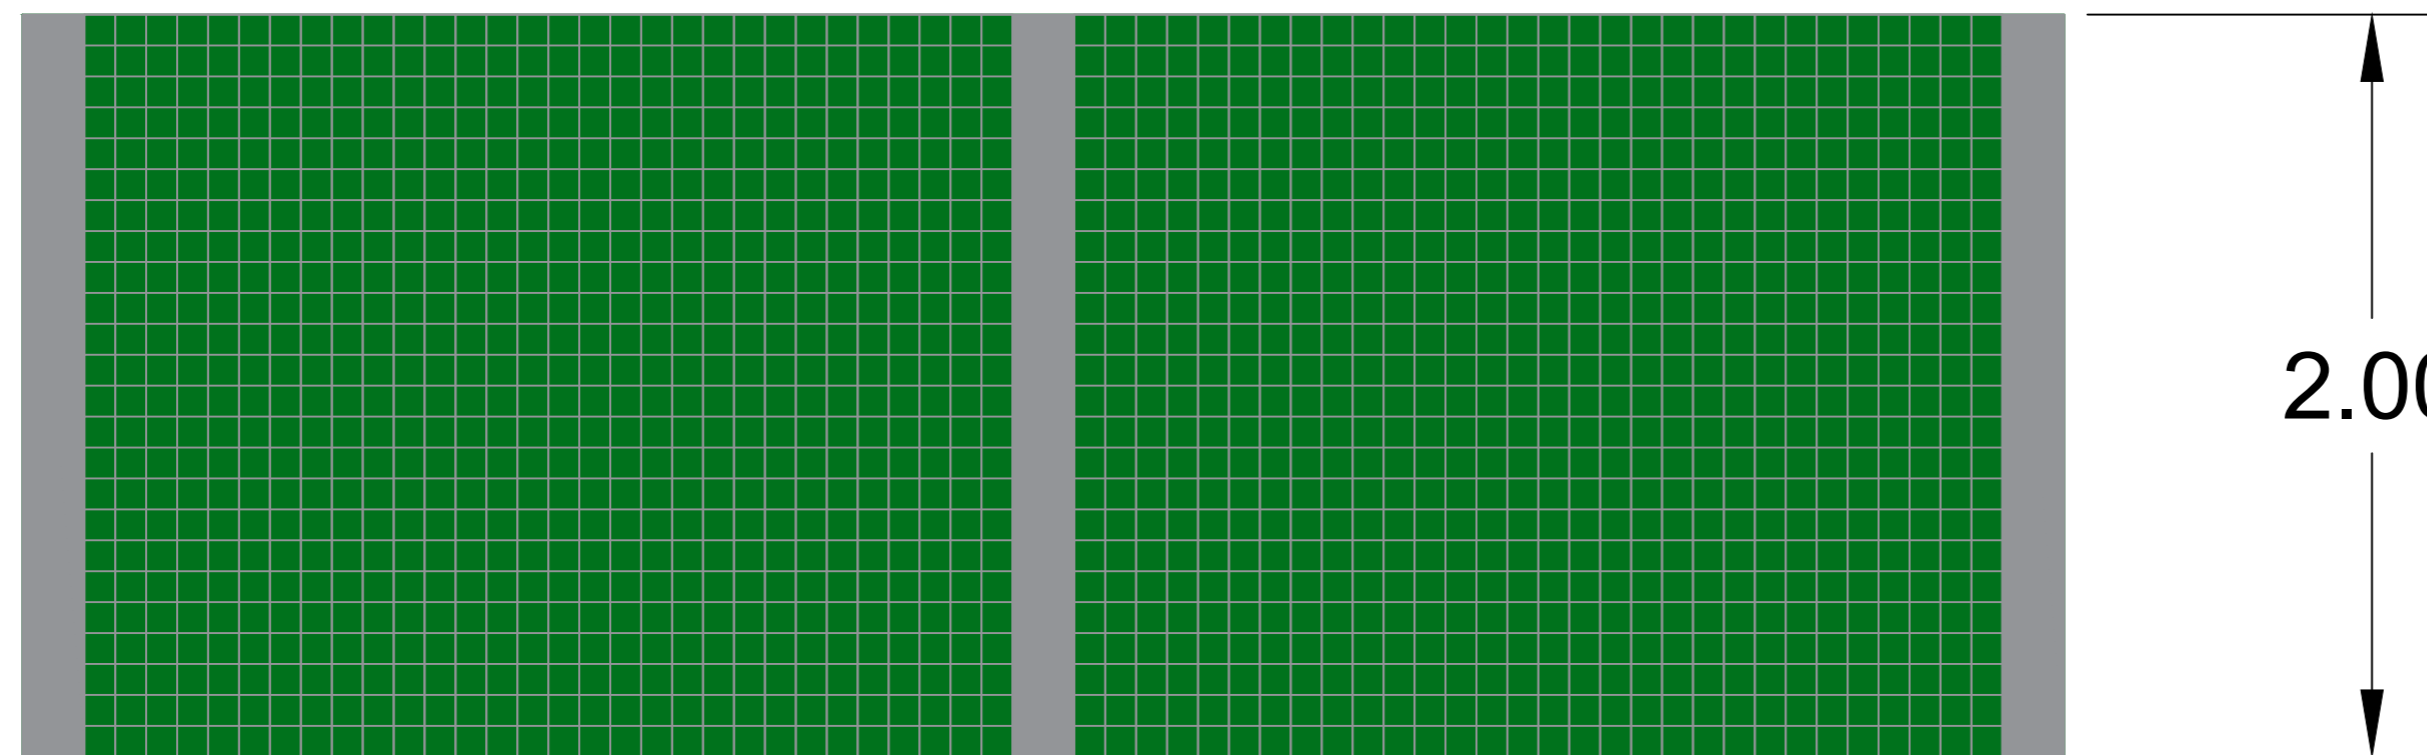

SIDE VIEW

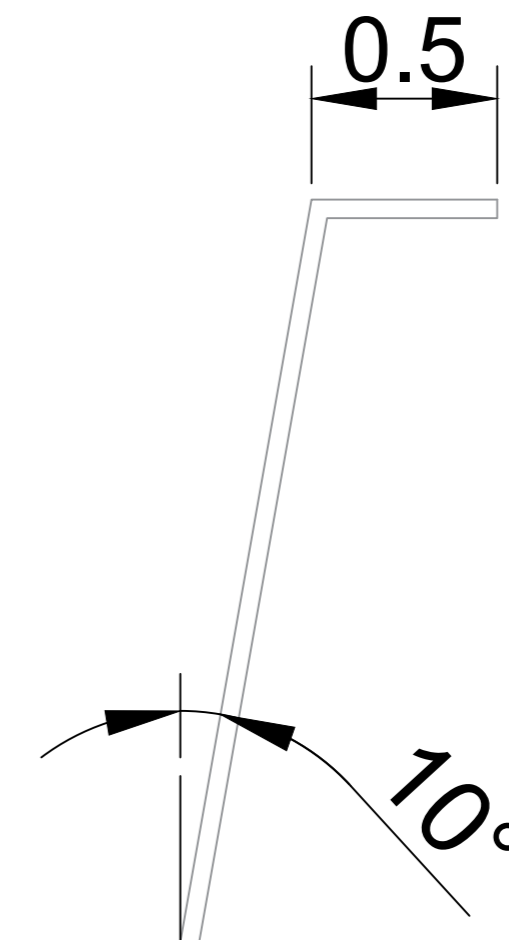

Legend:

Notes:

All measurements in metres unless otherwise stated

Do not scale from drawing



Company: Noriker Power	Revision	Version	Change Description	Drafted By	Checked By	Date	Transmission type:
	03	0.0	CREATED	IP	BW	07/11/24	P
	Project Title: BLACK HILLOCK 349MW						Intended Paper size: A2
Drawing Title: TYPICAL 2MACOUSTICFENCE-EL						Scale: 1:20	