


SIDE VIEW

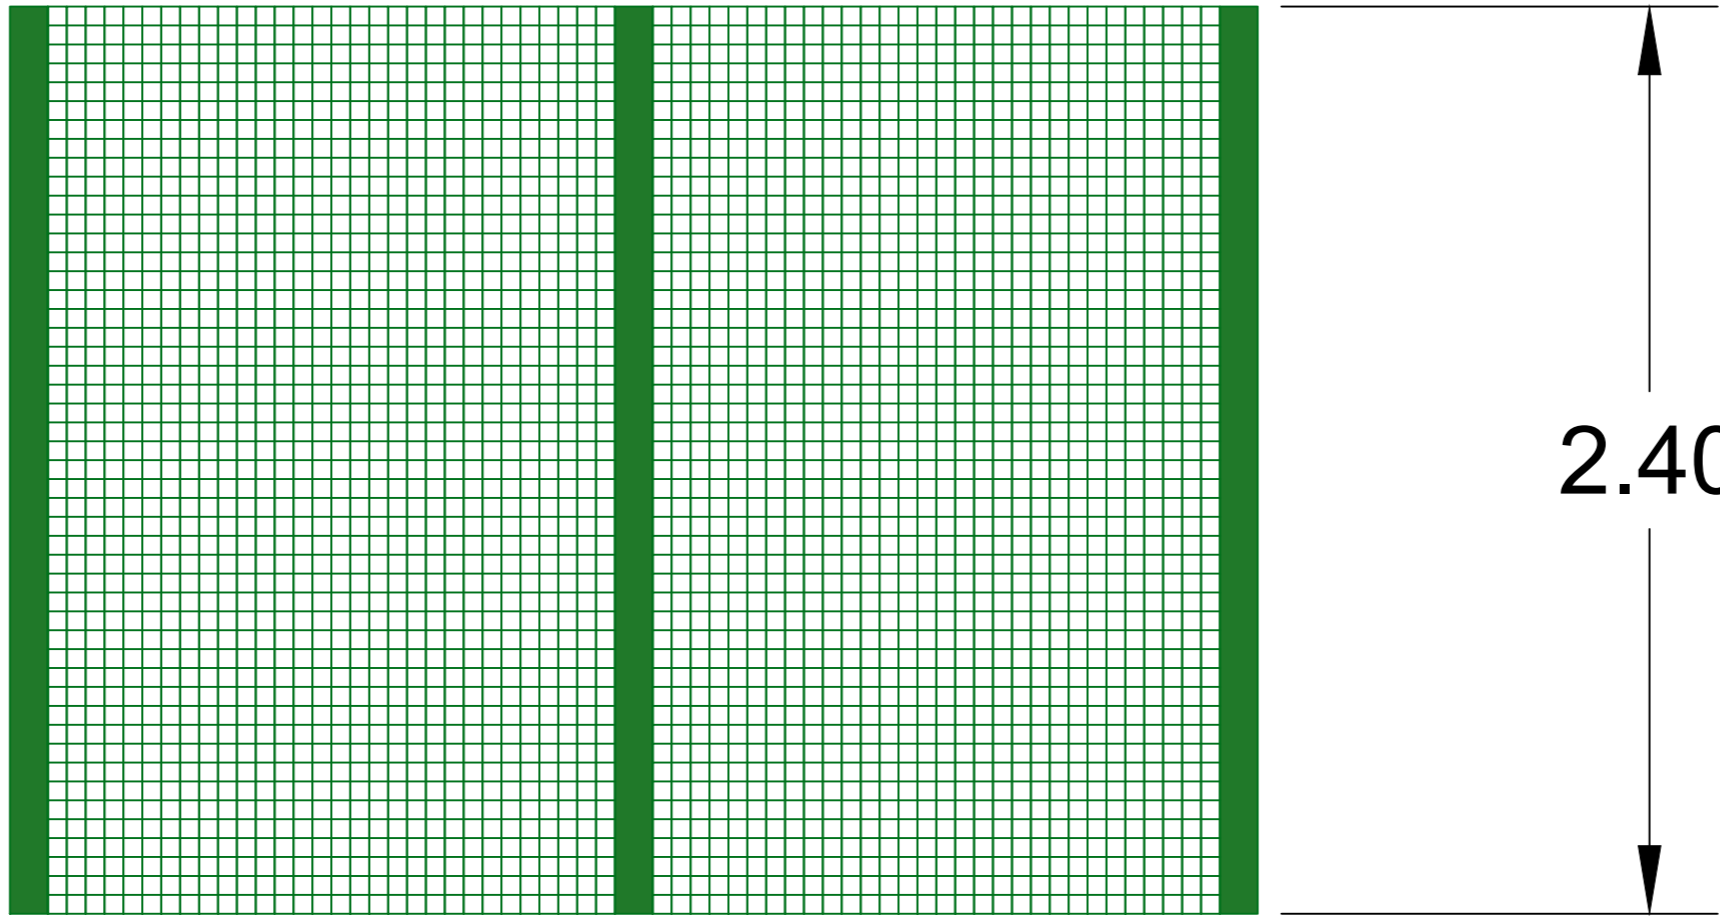

2.40



Legend:

Notes:

All measurements in metres unless otherwise stated
Do not scale from drawing



Company: Noriker Power Project Title: BLACK HILLOCK 349MW Drawing Title: TYPICAL SECURITYFENCE-EL	Revision	Version	Change Description	Drafted By	Checked By	Date	Transmission type:
	01	0.0	CREATED	EB	JW	11-05-23	P
							Intended Paper size:
							A2
							Scale:
							1:20